


STA.	TO STA.
CONTRACT NO.:76794	

LEFT
TURN
YIELD

ILLUMINATED SIGN,
FIBER OPTIC
24" X 36"

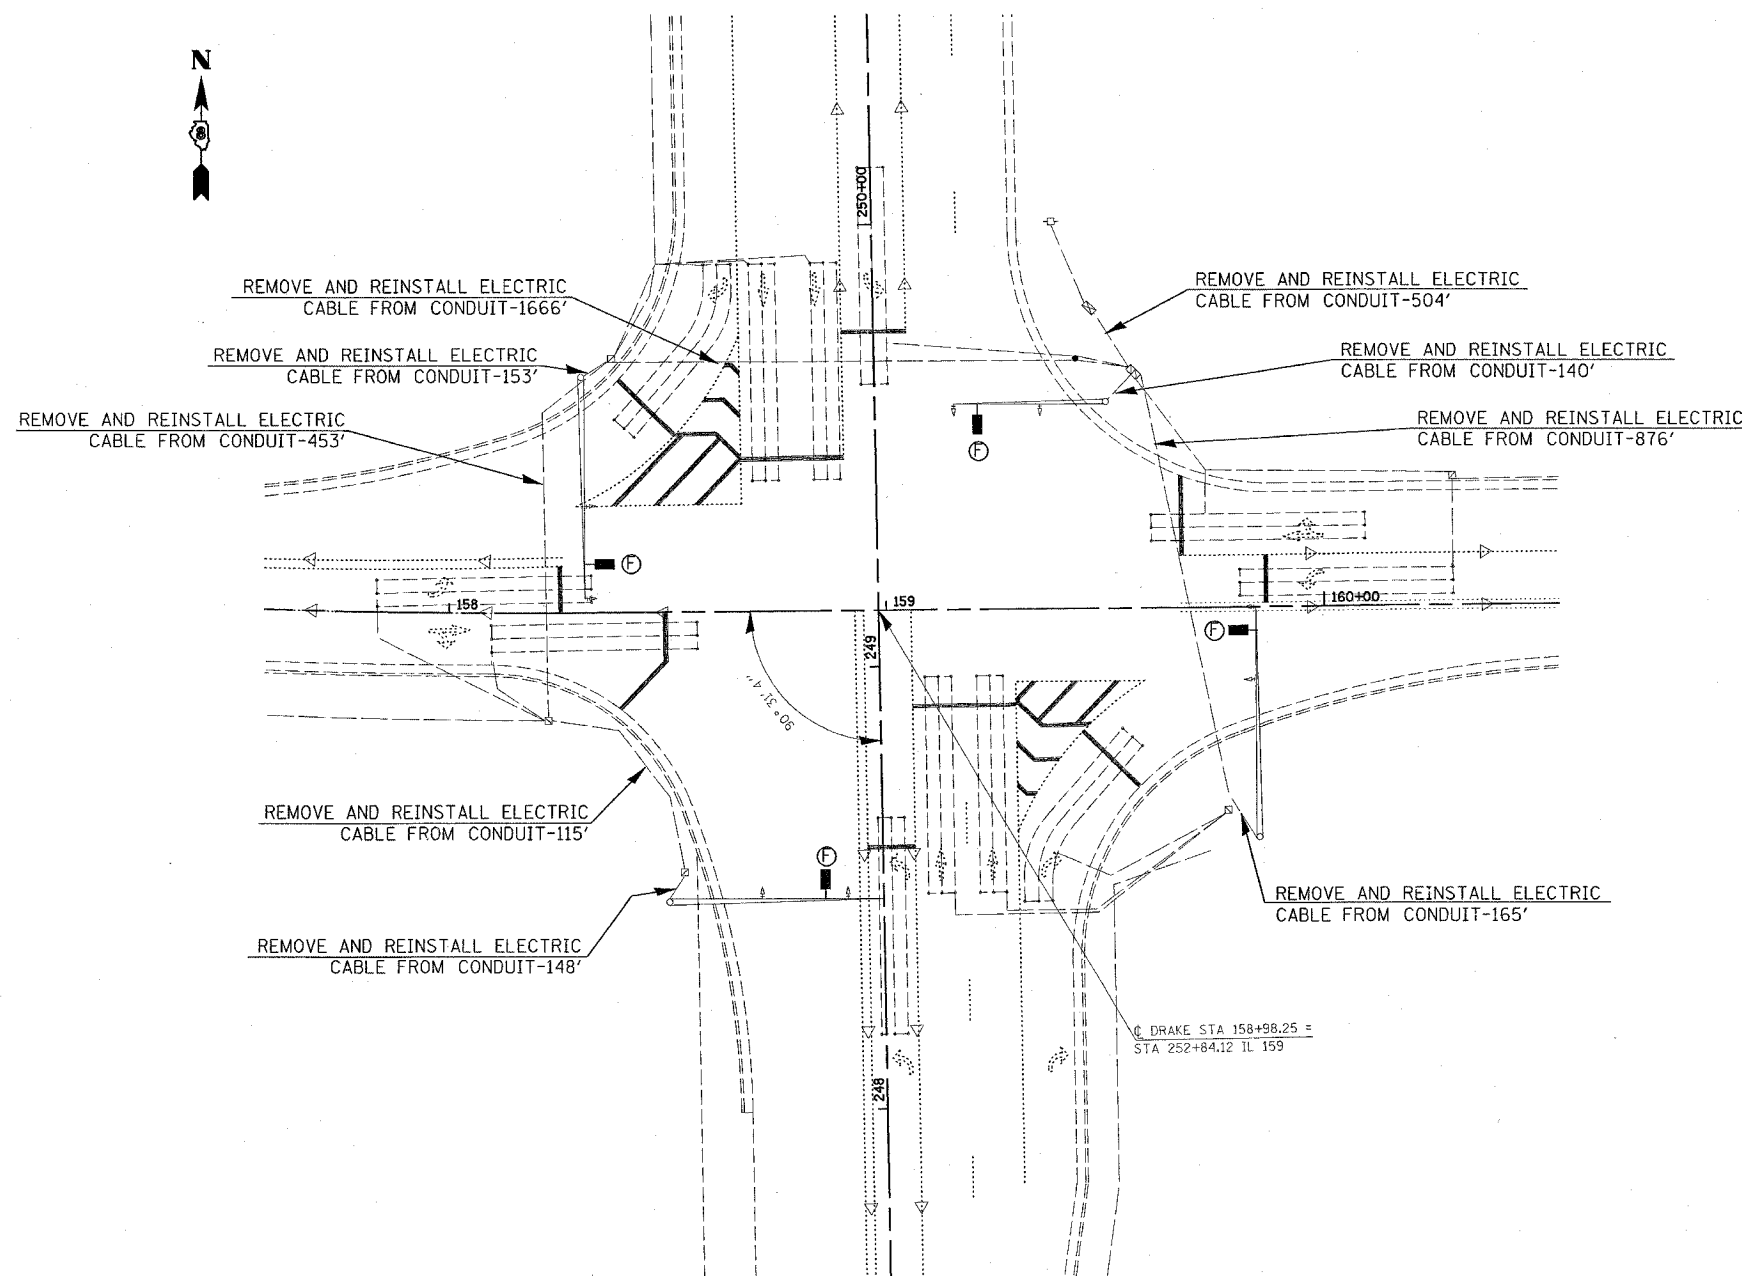

PLAN	SURVEYED	BY	DATE
NOTE BOOK	PLOTTED		
NO. _____	ALIGNMENT CHECKED		
	PT. OF WAY CHECKED		
	CADD FILE NAME		

REVISIONS	
NAME	DATE

ILLINOIS DEPARTMENT OF TRANSPORTATION
IL 159 AND
FRANK SCOTT PARKWAY/DRAKE LN.
LIGHTED SIGN PLANS
VARIOUS ROUTES
SECTION DIST 8 FLASHING BEACONS 2005-1
MONROE AND ST. CLAIR COUNTIES
DRAWN BY:

PLOT DATE: Tuesday June 29, 2004 @ 3:27:14 PM